


BATIMENT R+5

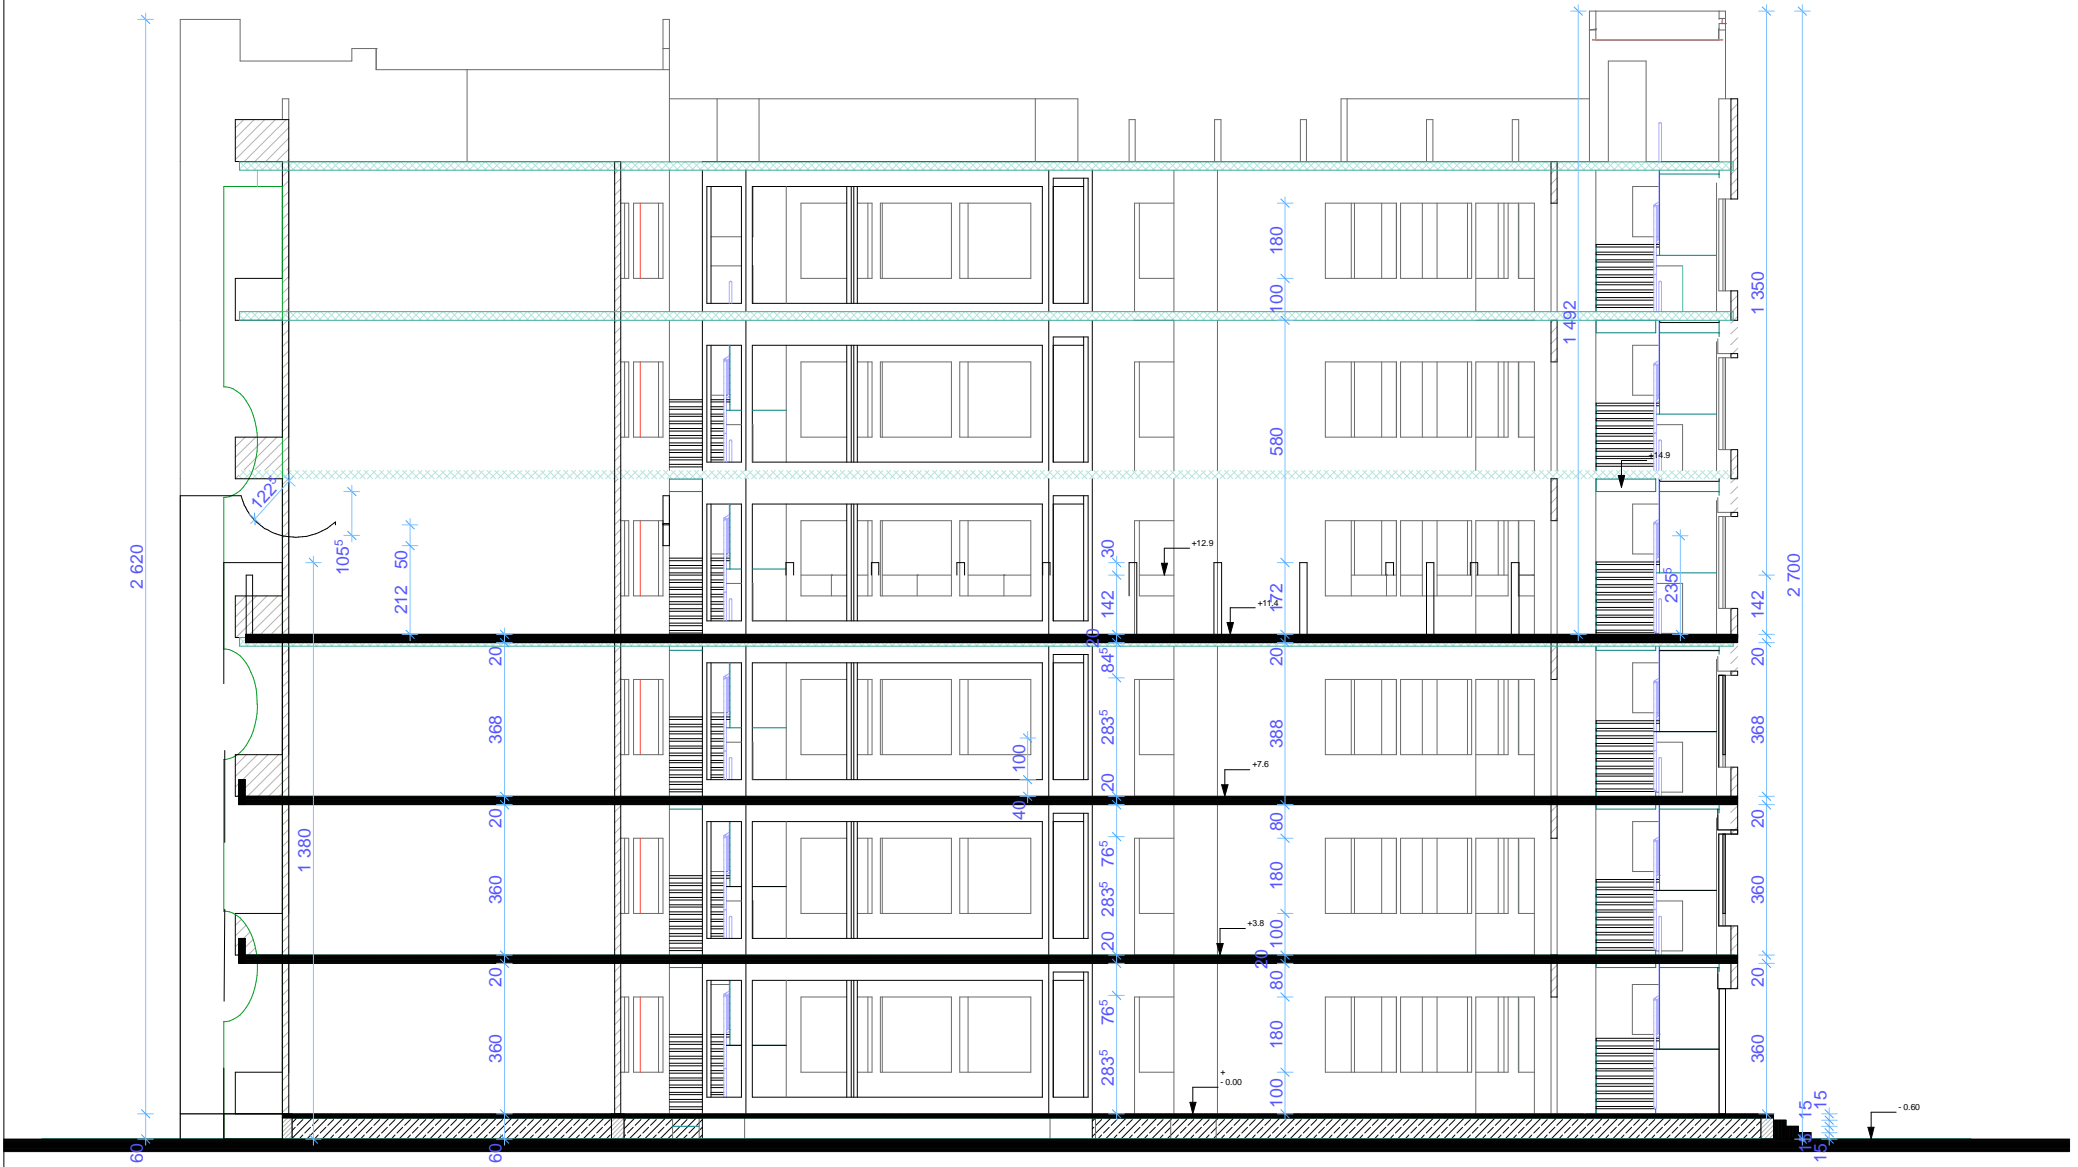

COUPE BB

FIGURE N ° 5 :coupe -BB