


BATIMENT R+5

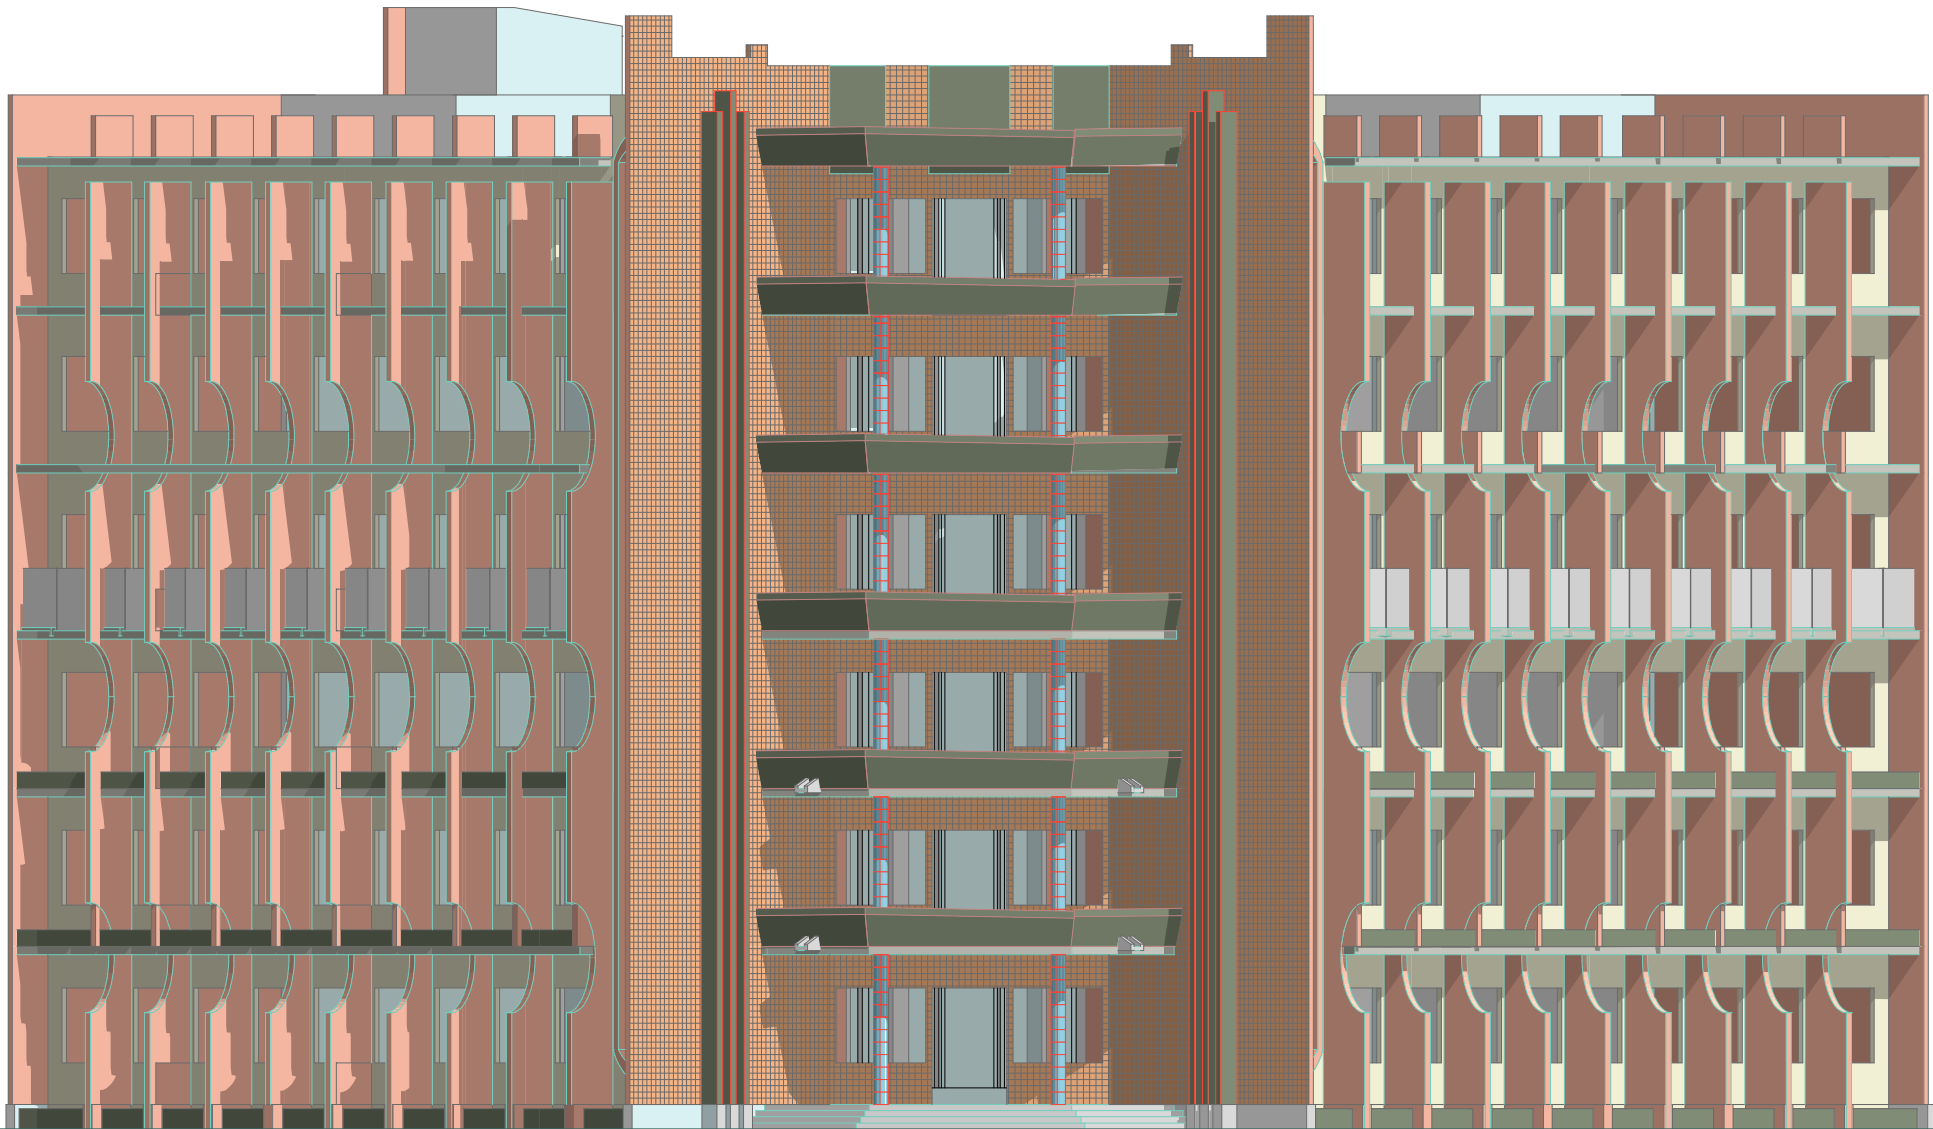

FACADE PRINCIPALE

FIGURE N ° 7 : FACADE PRINCIPALE